


NO.	DATE	ISSUED/REVISION	BY
3	29 SEPT/13	ISSUE FOR CONSTRUCTION	
2	19 SEPT/13	ISSUE FOR EXTERIOR GLAZING ONLY	
1	29 JULY/13	ISSUE FOR PERMIT	

CONTRACTOR TO VERIFY ALL DIMENSIONS ON SITE AND REPORT ANY DISCREPANCIES TO THE OWNER PRIOR TO PROCEEDING WITH THE WORK.

DO NOT SCALE DRAWINGS.

ALL NECESSARY SAMPLES, SHOP DRAWINGS OF MILLWORK, OR OTHERWISE, SHALL BE SUBMITTED TO THE OWNER FOR REVIEW PRIOR TO PROCEEDING WITH THE WORK.

THE DRAWINGS ARE THE DETAILED SCHEMATIC DRAWINGS OF THE PROPOSED PROJECT. THE ROLE OF THE OWNER IS TO PROVIDE DESIGN INTENT DRAWINGS ONLY. THE IMPLEMENTATION OF THESE DRAWINGS, ALONG WITH COORDINATION WITH ALL OTHER CONSULTANTS AND/OR TRADES, IS THE SOLE RESPONSIBILITY OF THE CONTRACTOR.

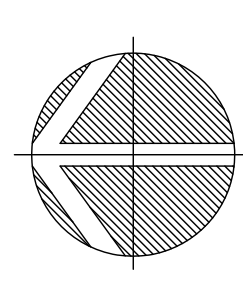

PROJECT NORTH:
PROJECT:
206 76TH STREET
HOLMES BEACH
FLORIDA

DRAWING TITLE:
EXTERIOR ELEVATIONS

SCALE: 1/4" = 1'-0"	DRAWING NO.: D200
DATE: 28 JUL/13	SHEET NO.:

EXTERIOR ELEVATION GENERAL NOTES:

INDICATES NEW EXTERIOR FINISH (TBD)

A. PATCH EXISTING EXTERIOR STUCCO TO MATCH EXISTING AT LOCATION OF EXTERIOR BLOCK INFILLS. SEE PARTITION PLAN FOR MORE INFORMATION

B. PAINT EXTERIOR WALL AND SOFFITS FOR UNIFORMITY TO MATCH EXISTING

EXTERIOR ELEVATION NOTES:

1. REPLACE FRONT DOOR WITH NEW DOOR AS PER DOOR SCHEDULE
2. PROVIDE CUSTOM SLIT WINDOW GLAZING IN LIVING ROOM AND BEDROOMS AS INDICATED. REFER TO REFLECTED CEILING PLAN
3. PROVIDE NEW EXTERIOR COMMODITY SWINGING DOORS OF STANDARD MANUFACTURE AND SIZE AT DINING ROOM 108

EXTERIOR GLAZING GENERAL NOTES:

- ALL EXTERIOR WINDOWS TO BE NEW UNLESS OTHERWISE NOTED. PROVIDE NEW EXTERIOR COMMODITY CASEMENT WINDOWS OF STANDARD MANUFACTURE AND SIZE AS INDICATED
- REFER TO MANUFACTURER'S INSTRUCTIONS FOR EXACT SIZES OF ROUGH OPENINGS AND REQUIRED INSTALLATION INSTRUCTIONS
- REFER TO PARTITION PLAN FOR HANDEDNESS OF CASEMENT WINDOW AND EXACT LOCATIONS. GC TO VERIFY ON SITE FOR CORRECT HANDEDNESS AS SPECIFIED

NEW EXTERIOR GLAZING:

GN113:
LOCATION: LIVING ROOM 113
EXISTING MASONRY OPENING (WXH): V.I.F.

GN112:
LOCATION: BEDROOM 112
REQ'D MASONRY OPENING (WXH): 32 3/4"W x 48"H

GN111:
LOCATION: W/C 111
REQ'D MASONRY OPENING (WXH): 32 3/4"W x 48"H


GN100:
LOCATION: BEDROOM 100
REQ'D MASONRY OPENING (WXH): 32 3/4"W x 48"H

GN109:
LOCATION: KITCHEN 109
REQ'D MASONRY OPENING (WXH): 72 3/4"W x 48"H


GN106:
LOCATION: W/C 106
REQ'D MASONRY OPENING (WXH): 32 3/4"W x 48"H

GN105A:
LOCATION: BEDROOM 105
REQ'D MASONRY OPENING (WXH): 32 3/4"W x 48"H

GN105B:
LOCATION: BEDROOM 105
REQ'D MASONRY OPENING (WXH): 32 3/4"W x 48"H

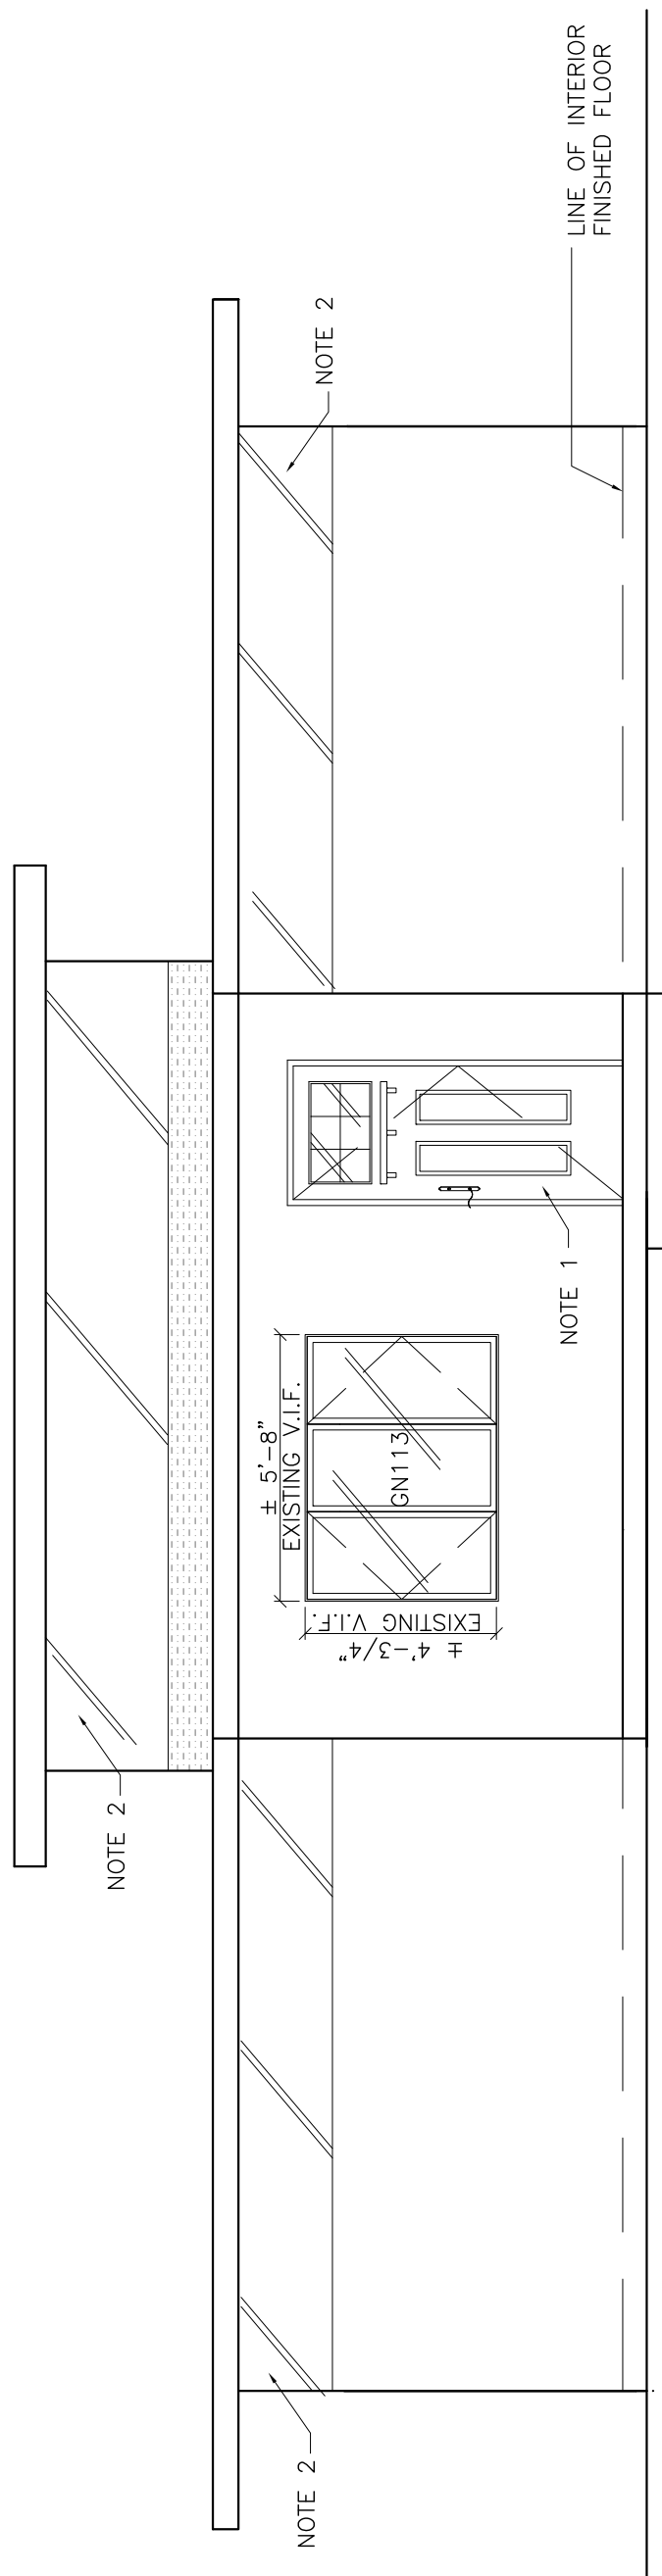

1 SOUTH ELEVATION
D200 SCALE 1/4"=1'-0"

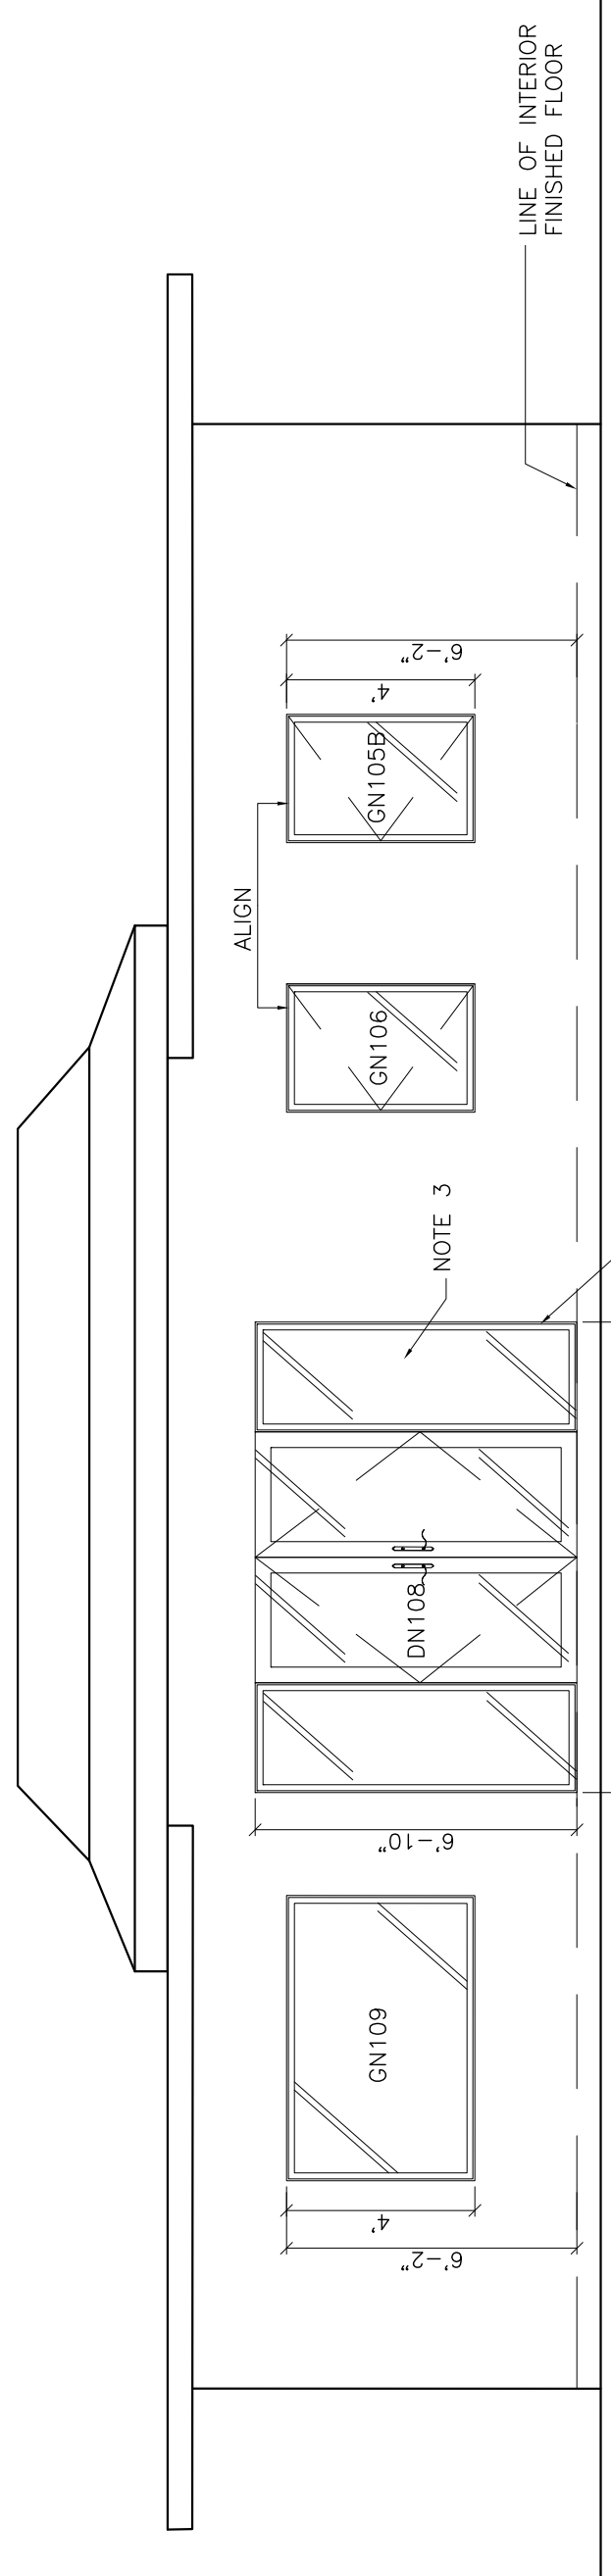

2 NORTH ELEVATION
D200 SCALE 1/4"=1'-0"